

SAMPLE SITE PLAN

Residential Remodels and Additions



Scale: 1" = 10'

Show all the following with dimensions including all distances to property lines.

- Property Lines
- Adjacent Streets
- Dwelling
- Decks
- Covered Patios
- Detached Accessory Structures
- Driveways and Sidewalks
- Easements
- Building Additions (rooms, patios, decks)

Note: Hillside and Floodplain lots may require additional info.

North

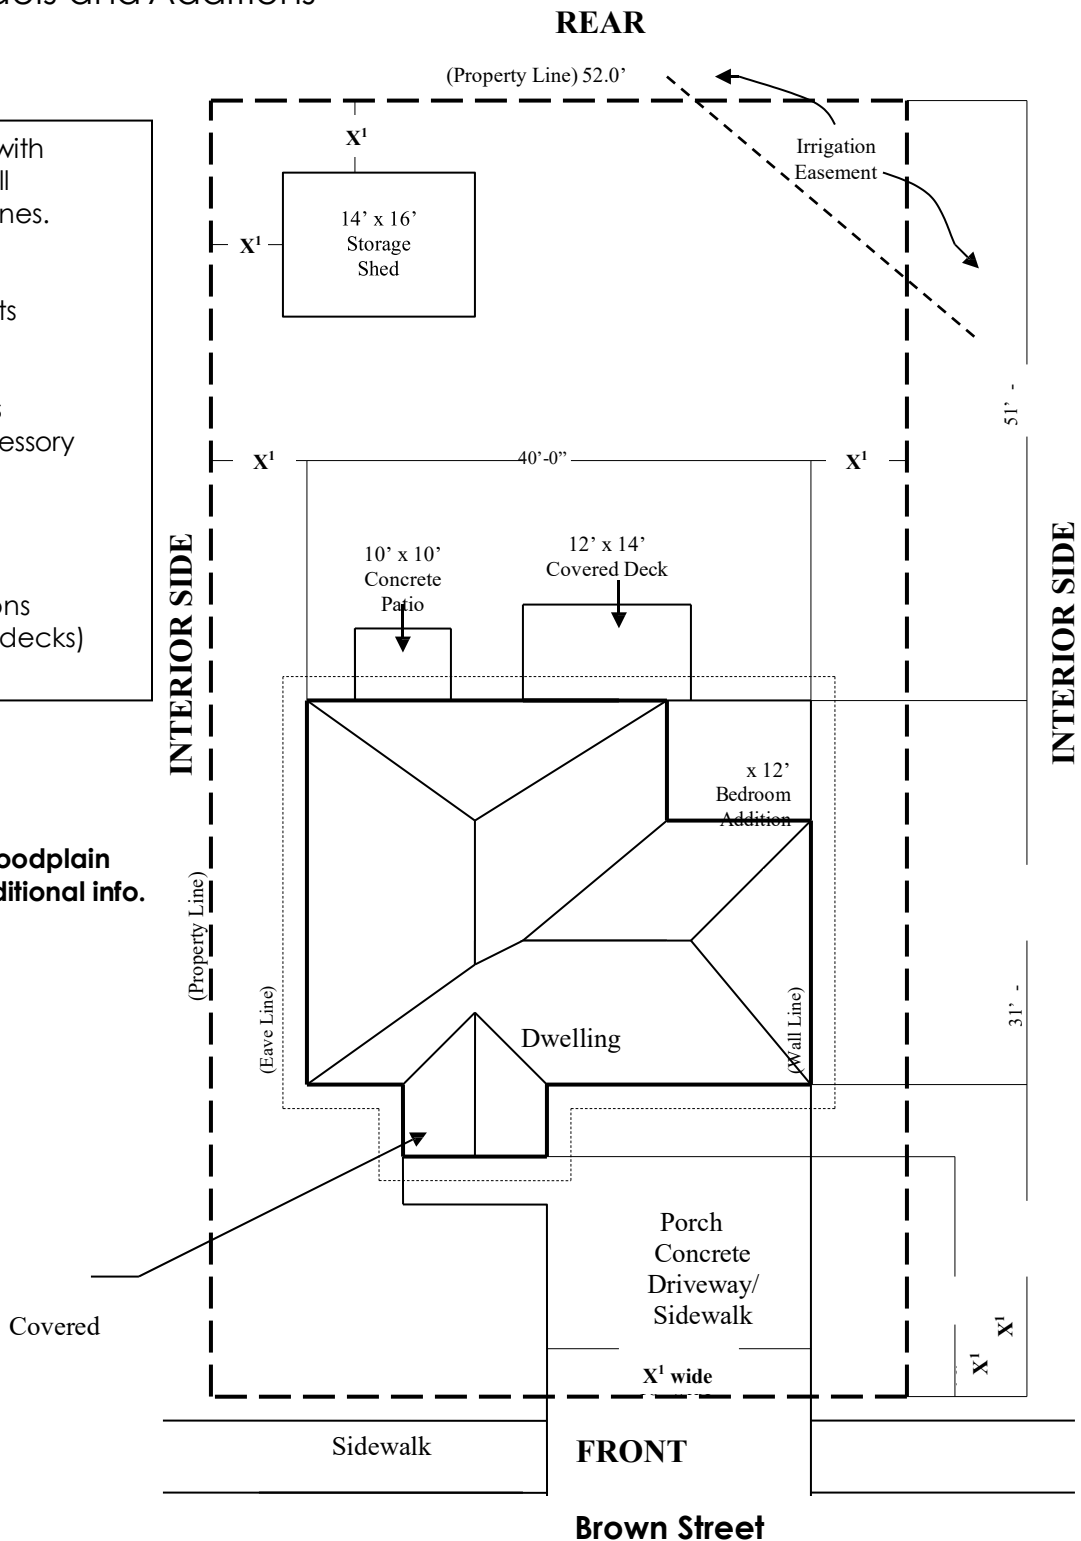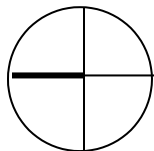

X¹ = Dimension is determined by factors such as the zoning district, subdivision plat, structure type/size, and other factors.