




Sample Hand-Drawn Plans

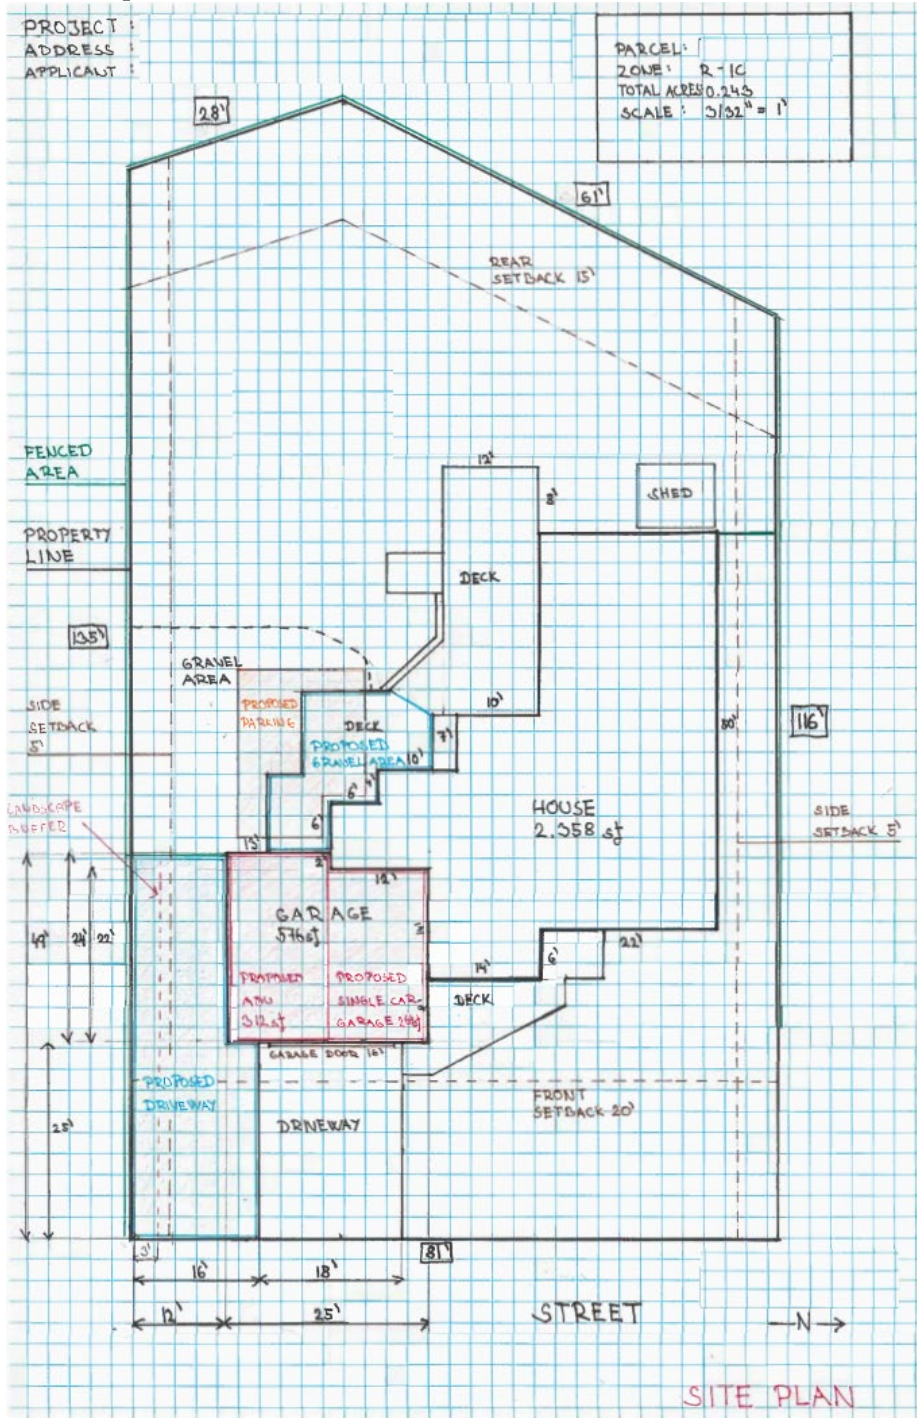

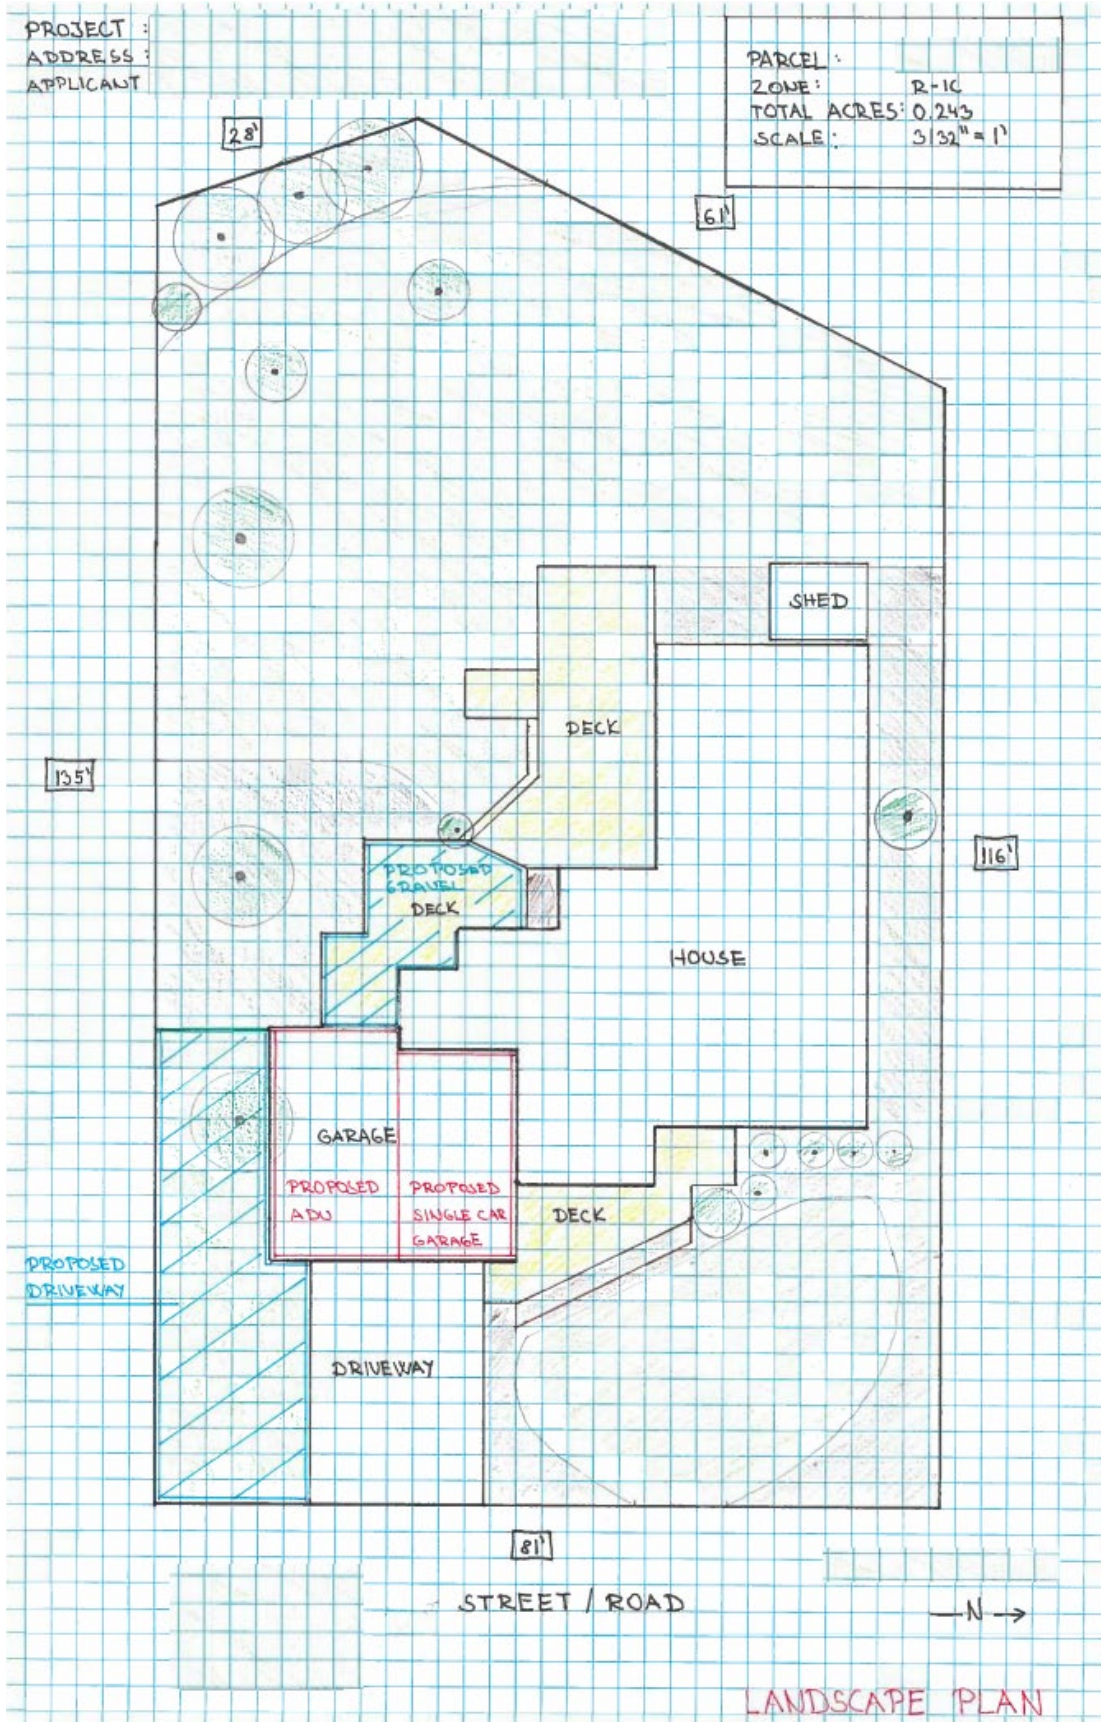

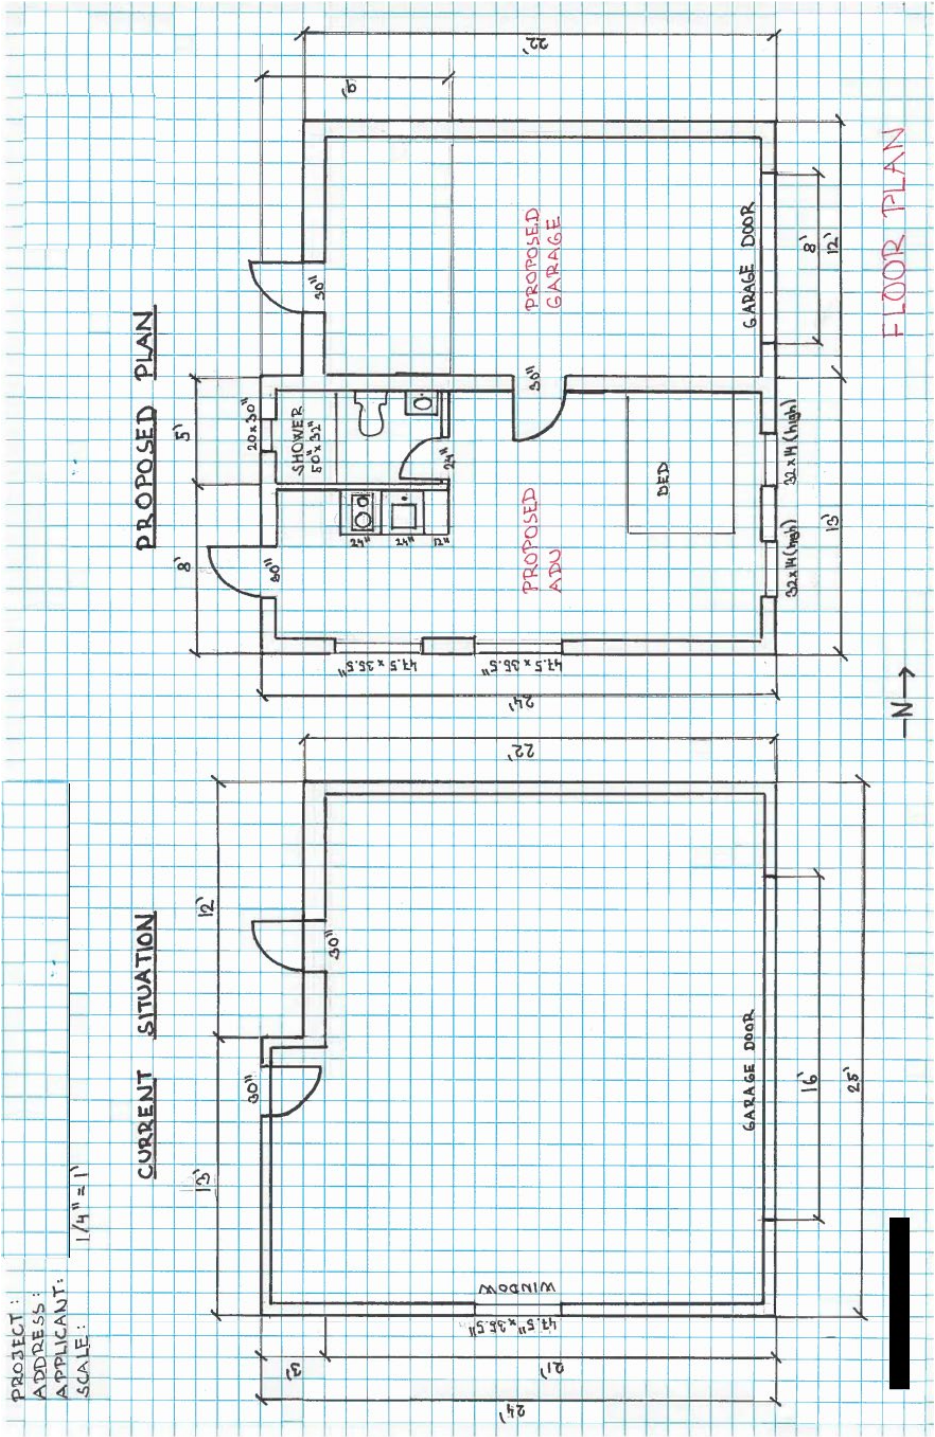

PROJECT:
ADDRESS:
APPLICANT:
SCALE:

1/4" = 1'

BUILDING ELEVATIONS (Part 2)

